

FORM 9
CERTIFICATE OF SUBSTANTIAL PERFORMANCE OF THE
CONTRACT UNDER SECTION 32 OF THE ACT

Construction Act

Cochrane District, City of Timmins

(County/District/Regional Municipality/Town/City in which premises are situated)

220 Algonquin Boulevard East, Timmins, ON P4N 1B3

(street address and city, town, etc., or, if there is no street address, the location of the premises)

This is to certify that the contract for the following improvement:

Reconstruction of Algonquin Blvd. W. - Contract #2021-207

(short description of the improvement)

to the above premises was substantially performed on November 6, 2021

(date substantially performed)

Date certificate signed: December 13, 2021

(payment certifier where there is one)

(owner and contractor, where there is no payment certifier)

Name of owner: The Corporation of the City of Timmins

Address for service: 220 Algonquin Boulevard East, Timmins, ON P4N 1B3

Name of contractor: Belanger Construction (1981) Inc.

Address for service: 100 Radisson Avenue, Chelmsford, ON P0M 1L0

Name of payment certifier (where applicable): Dave Landers, CAO

Address: 220 Algonquin Boulevard East, Timmins, ON P4N 1B3

(Use A or B, whichever is appropriate)

☐ A. Identification of premises for preservation of liens:

(if a lien attaches to the premises, a legal description of the premises,
including all property identifier numbers and addresses for the premises)

☒ B. Office to which claim for lien must be given to preserve lien:

Steph Palmateer, City Clerk, 220 Algonquin Boulevard East, Timmins, ON P4N 1B3

(if the lien does not attach to the premises, a concise description of the premises, including addresses,
and the name and address of the person or body to whom the claim for lien must be given)



DEFICIENCIES


RECONSTRUCTION OF ALGONQUIN BLVD (MATTAGAMI BRIDGE TO THERIAULT BLVD)

CONTRACT # 2021-207

Date December 15, 2021

No.	Deficiency	Status	Action By	COST
1	Remaining Topsoil & Sod areas: East side of Charles St and City Park, back of SWK @ NE Theriault Intersection & Vital Air.	INCOMPLETE	BELANGER CONSTRUCTION	\$6,200
2	Re-Install Guy Wire @ Cloutier & Wilson, including restoration.	INCOMPLETE	BELANGER CONSTRUCTION	\$5,000
3	Vianet 19mm Water Service, Thaw Wire to be exposed and finished as per attached DWG 411	INCOMPLETE	BELANGER CONSTRUCTION	\$2,390
4	Caffeination 19mm Water Service, Thaw Wire to be exposed and finished as per attached DWG 411	INCOMPLETE	BELANGER CONSTRUCTION	\$2,390
5	Hydrant @ Fogg St S to be raised out of asphalt as per attached DWG 420	INCOMPLETE	BELANGER CONSTRUCTION	\$2,000
6	Attenuator Barrel Missing Lid	INCOMPLETE	BELANGER CONSTRUCTION	\$1,000
7	Granular A to protect edge of asphalt @ North 16+595 to 16+610.	INCOMPLETE	BELANGER CONSTRUCTION	\$1,000
8	38mm Water Service @ 16+605, Thaw Wire to be exposed and finished as per attached DWG 411	INCOMPLETE	BELANGER CONSTRUCTION	\$2,470
9	Shack a Patate 19mm Water Service, Thaw Wire to be exposed and finished as per attached DWG 411	INCOMPLETE	BELANGER CONSTRUCTION	\$2,390
10	Grade and pave gravel patch in front of Pawn Shop building.	INCOMPLETE	BELANGER CONSTRUCTION	\$1,000
11	Pawn Shop 19mm Water Service, Thaw Wire to be exposed and finished as per attached DWG 411	INCOMPLETE	BELANGER CONSTRUCTION	\$2,390
12	Lil Bit Western 19mm Water Service, Thaw Wire to be exposed and finished as per attached DWG 411	INCOMPLETE	BELANGER CONSTRUCTION	\$2,390

13	Hydrant 4 Valve in Blvd. lower valve lid	INCOMPLETE	BELANGER CONSTRUCTION	\$2,000
14	Lil Bit Western 25mm Water Service & Thaw Wire to be exposed and finished as per attached DWG 411	INCOMPLETE	BELANGER CONSTRUCTION	\$1,685
15	CB10 & CBMH9 to be lowered and Asphalt to be removed and repaved to make gutter line run into CB's	INCOMPLETE	BELANGER CONSTRUCTION	\$22,000
16	Hydrant 5 to be raised out of asphalt as per attached DWG 420	INCOMPLETE	BELANGER CONSTRUCTION	\$2,000
17	Western Auto Sales 19mm Water Service Cap cut off. Thaw Wire to be exposed and finished as per attached DWG 411	INCOMPLETE	BELANGER CONSTRUCTION	\$2,390
18	CB12 to be lowered, remove and repave asphalt to have gutter line run into CB.	INCOMPLETE	BELANGER CONSTRUCTION	\$11,000
19	MH111 to be cleaned out and properly benched as per OPSD 701.021	INCOMPLETE	BELANGER CONSTRUCTION	\$5,000
20	#26 Charles St Driveway to be properly graded	INCOMPLETE	BELANGER CONSTRUCTION	\$1,000
21	#20 Charles Topsoil & Sod behind back of asphalt	INCOMPLETE	BELANGER CONSTRUCTION	\$500
22	Clean up signs left on ground at City park by Charles and NE Theriault Intersection	INCOMPLETE	BELANGER CONSTRUCTION	\$500
23	Town Creek Box Culvert, Parge inside and take pictures	INCOMPLETE	BELANGER CONSTRUCTION	\$5,700
24	Swap Old 6.86m Pole with New Aluminum Pole, Base Mouthed Pole Height 6.86m. As per Item 7.40	INCOMPLETE	BELANGER CONSTRUCTION	\$2,210
			Total	\$86,605
	NOTE: COSTS HAVE BEEN DOUBLED AS PER SUPPLEMENTAL GENERAL CONDITIONS GC8.02.10		Total After Doubling Costs	\$173,210

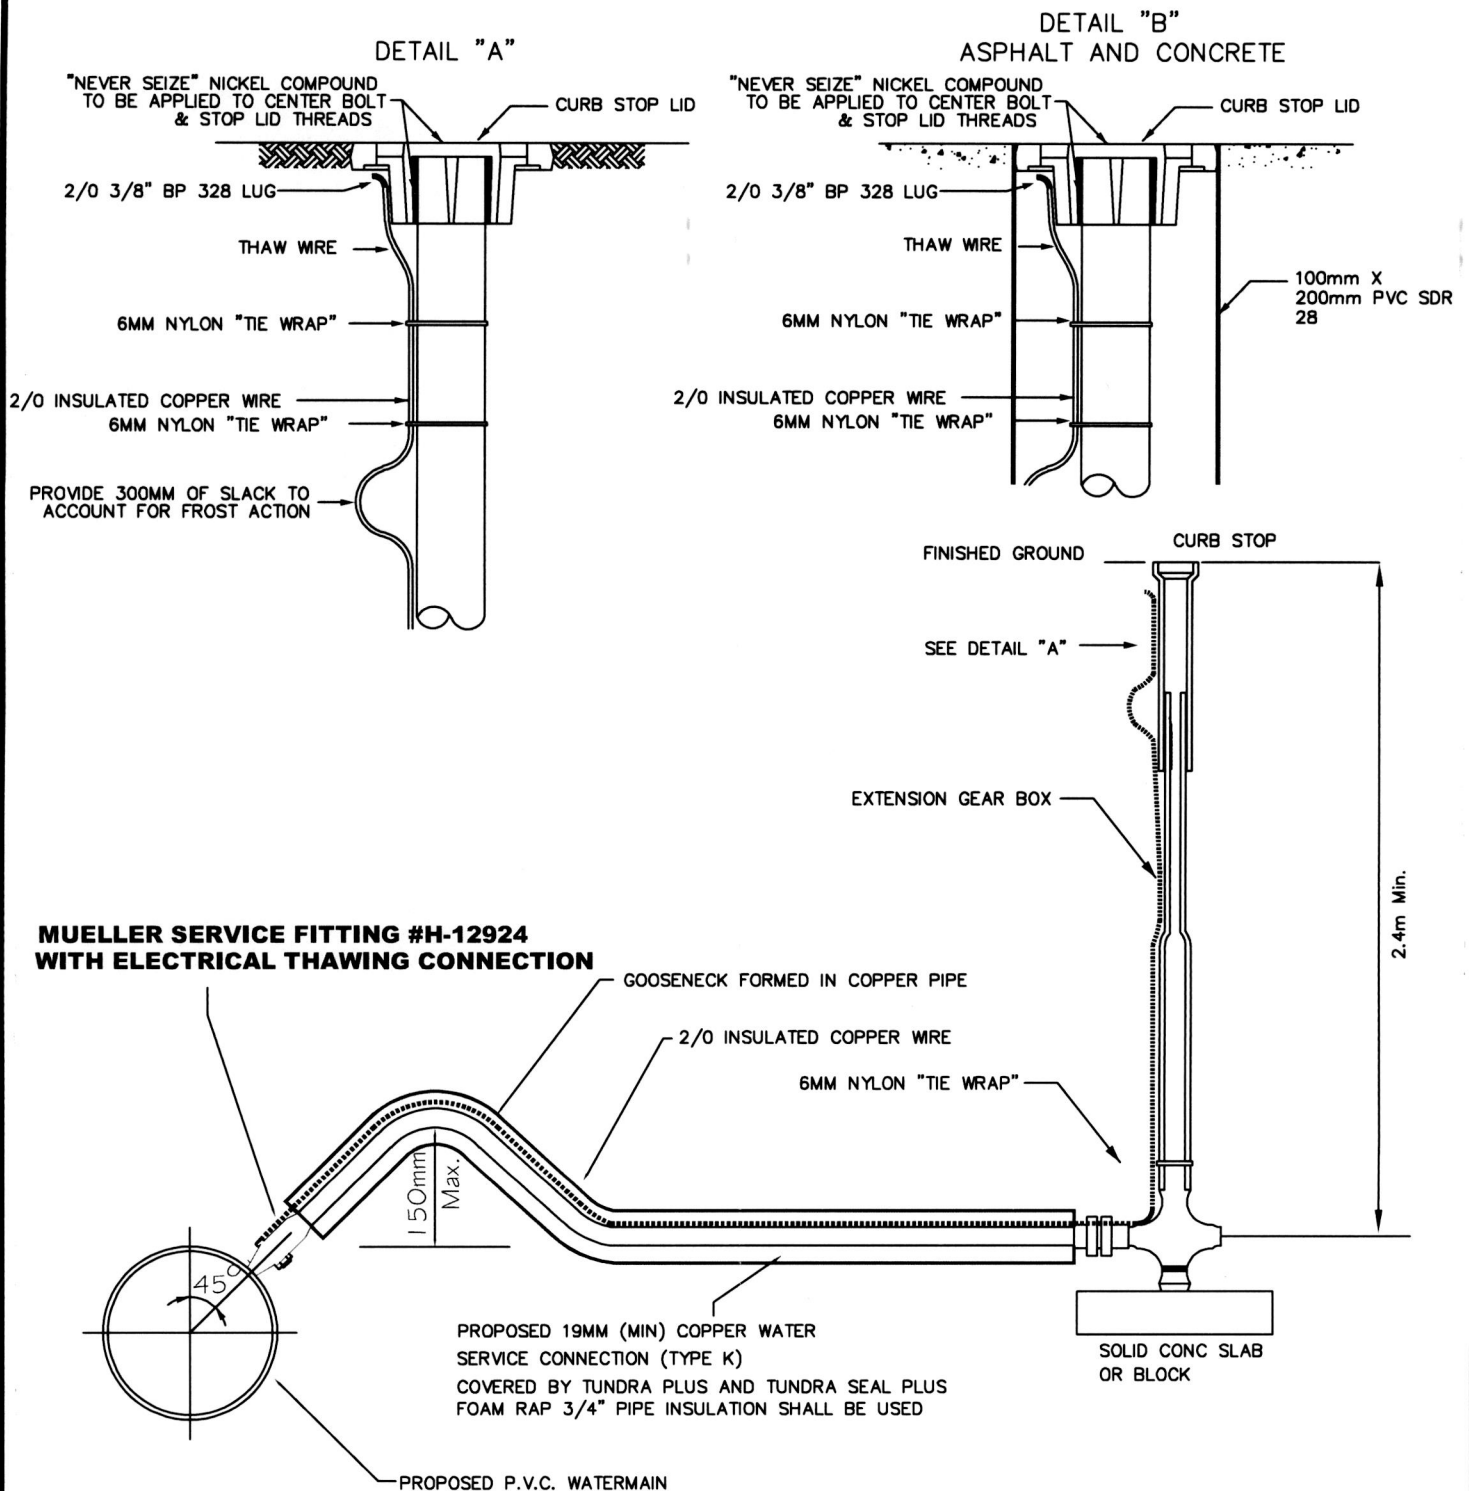

- 1) ALL WATER SERVICES TO BE INSTALLED AT RIGHT ANGLES TO THE WATERMAIN UNLESS OTHERWISE INDICATED.
- 2) SERVICE BOX TO BE INSTALLED IN VERTICAL POSITION WITH TOP AT FINISHED GRADE
- 3) DENSO TAPE SADDLE ASSEMBLY



ENGINEERING DEPARTMENT

APPROVED BY:

P. SEGUIN, P. Eng

WATER SERVICE "MAIN STOP" WITH ELECTRICAL THAW CONNECTION

REV: 5

SCALE: N.T.S.


DRAWN BY: D.S.

CHECK BY: G.V.

DATE: FEBRUARY 2018

DRAWING NO:

411

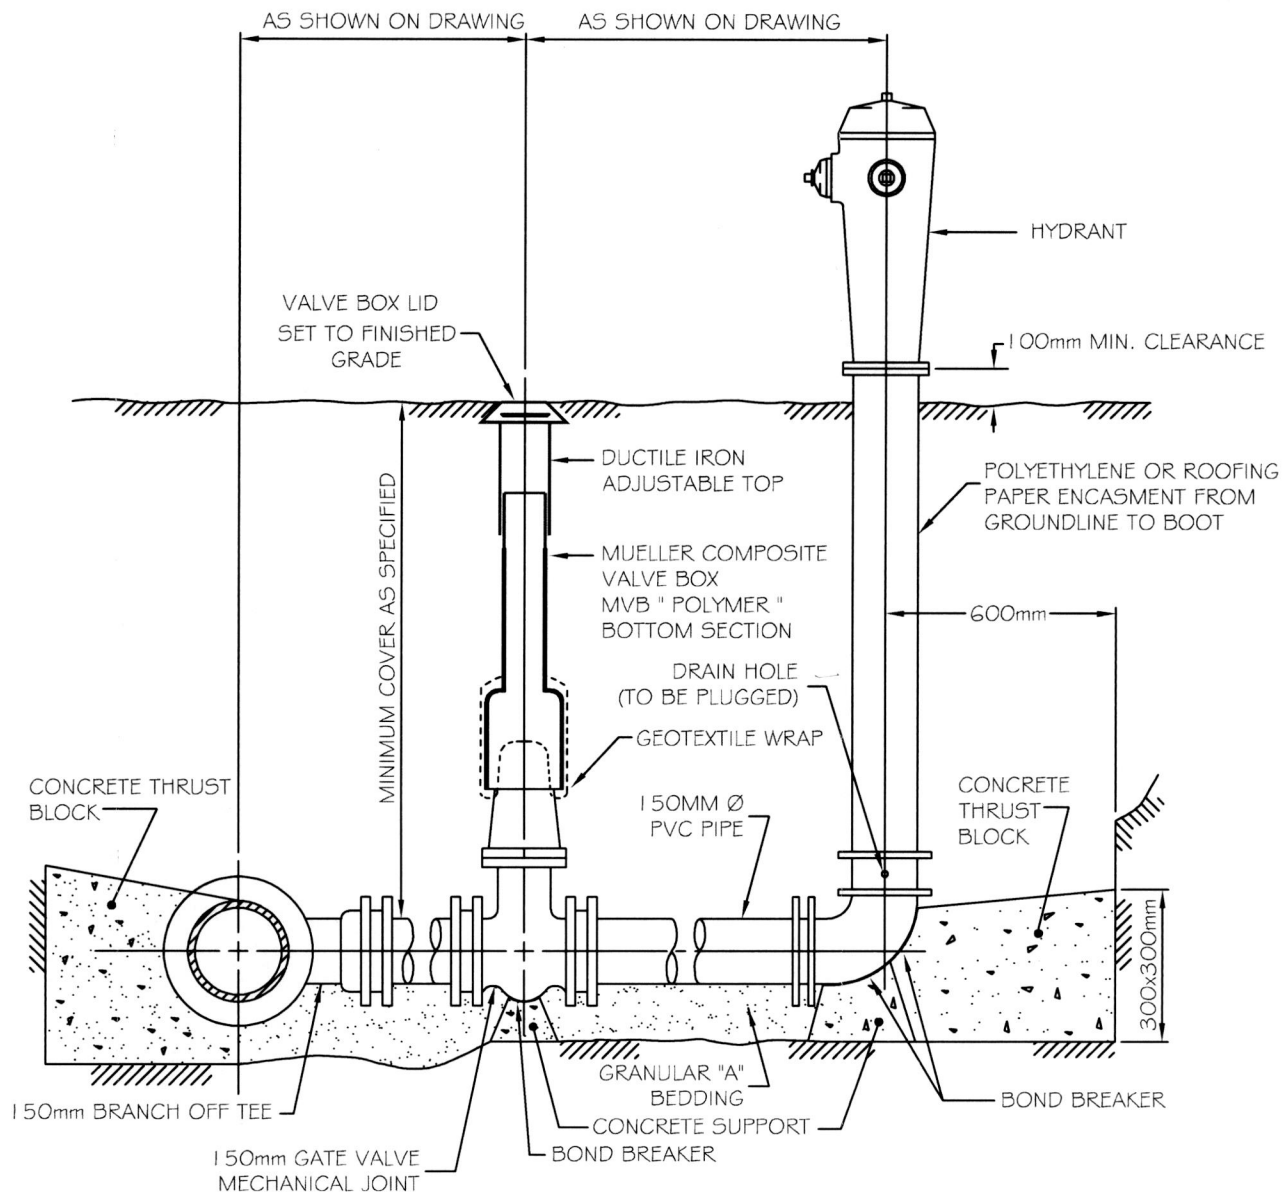

NOTES:

- 1) ALL CONCRETE TO BE 20Mpa AT 28 DAYS.
- 2) ALL CONCRETE TO BE AGAINST UNDISTURBED TRENCH WALL.
- 3) COLOUR AND PAINTING OF HYDRANT MUST CONFORM TO CITY STANDARD SPECIFICATIONS.
- 4) ALL APPROVED BOND BREAKER IS TO BE USED AT ALL THRUST BLOCK LOCATIONS.
- 5) HYDRANT EXTENSIONS, IF REQUIRED, MUST BE PLACED AT THE BOOT OF THE HYDRANT.
- 6) INSTALL GEOTEXTILE COLLAR AS PER S.P. WAT-02
- 7) DENSO WRAP VALVE AND FULL HYDRANT ASSEMBLY UP TO SURFACE LEVEL



ENGINEERING DEPARTMENT

APPROVED BY:

P. SEGUIN, P. Eng

HYDRANT INSTALLATION

REV: 5

SCALE: N.T.S.

DRAWN BY: D.S.

CHECK BY: G.V.

DATE: MAY 2015

DRAWING NO:

420